


NORTH

GRAPHIC SCALE
 (IN FEET)
 1 INCH = 60 FT.

SURVEY

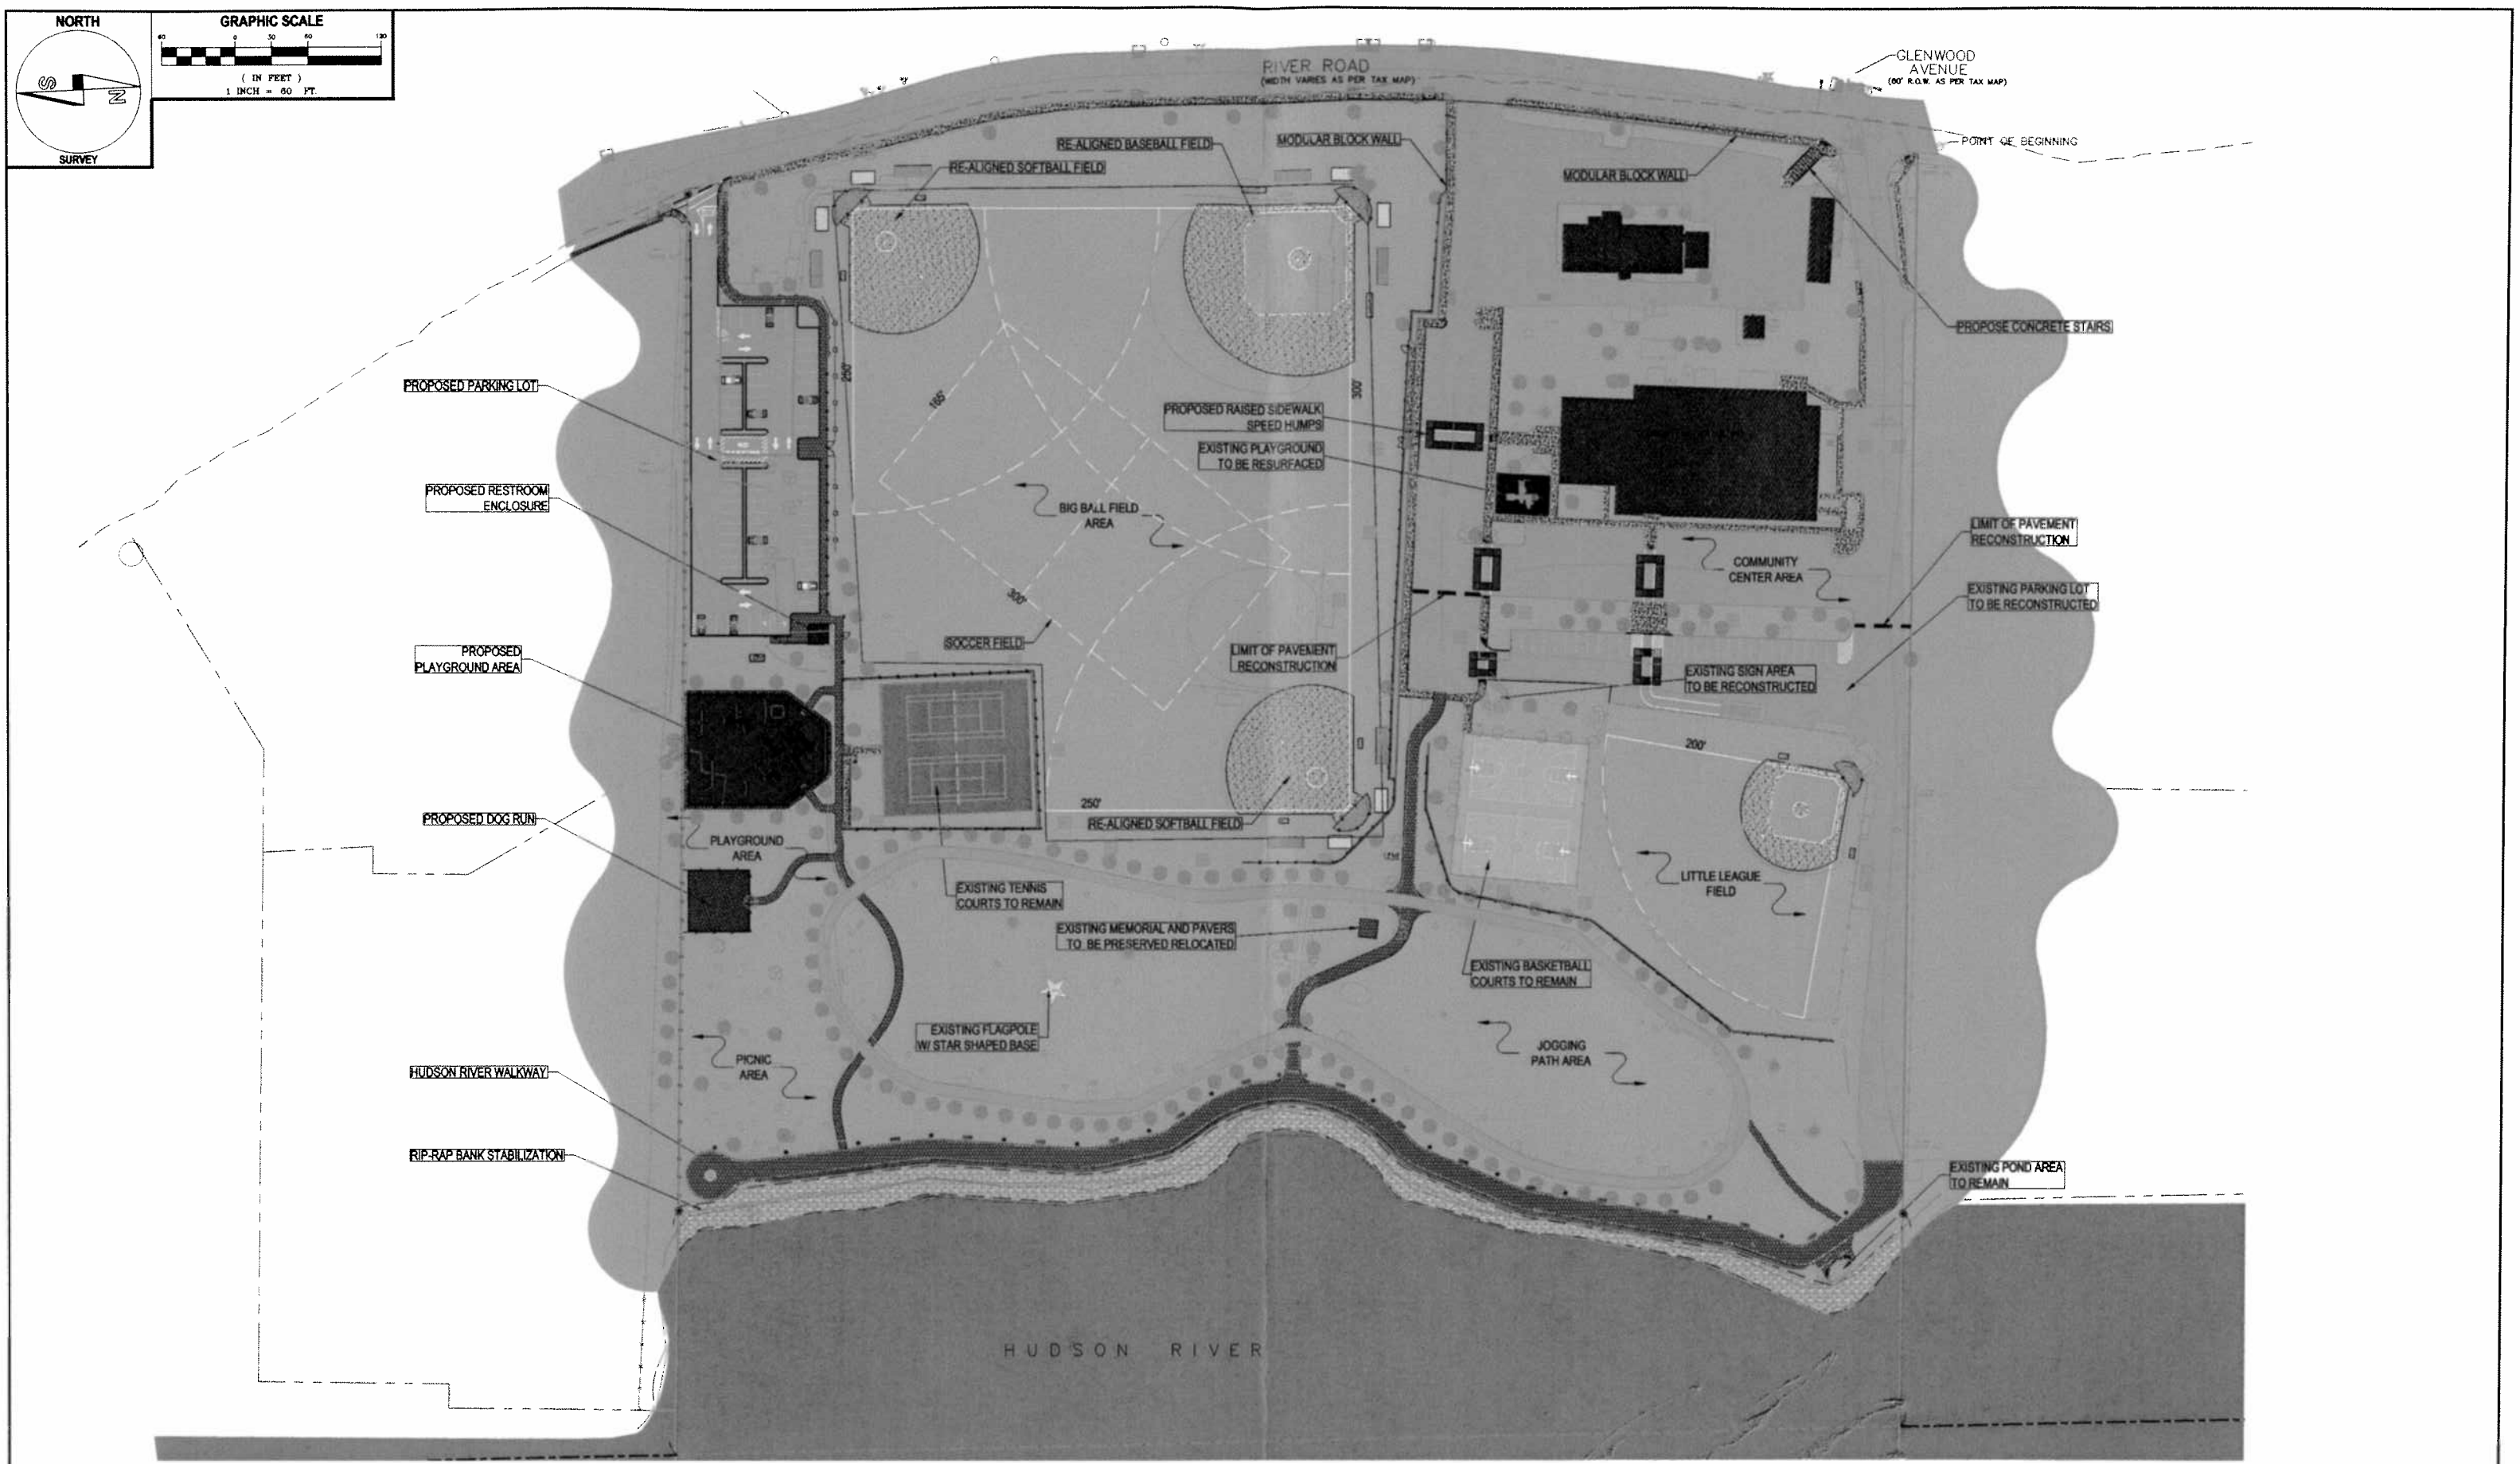

CAUTION: IF THIS DOCUMENT DOES NOT CONTAIN THE RAISED IMPRESSION SEAL OF THE PROFESSIONAL, IT IS NOT AN AUTHORIZED ORIGINAL DOCUMENT AND MAY HAVE BEEN ALTERED. © COPYRIGHT 2012 BY NEGLIA ENGINEERING. ALL RIGHTS RESERVED. CERTIFICATE OF AUTHORIZATION (N.J.S.A. 46:5B) GA 27898

REVISIONS			
NO.	DATE	DESCRIPTION	



A PROJECT OF

NEGLIA ENGINEERING ASSOCIATES

34 PARK AVENUE LYNDURST NEW JERSEY
 TEL: 201-639-8825 FAX: 201-639-0986 E-MAIL: NEA@NEGLIAENGINEERING.COM

MICHAEL J. NEGLIA, P.E., P.L.S., P.P.

PROFESSIONAL ENGINEER PROFESSIONAL LAND SURVEYOR PROFESSIONAL PLANNER
N.J. LICENSE NO. 3884 N.J. LICENSE NO. 3884 N.J. LICENSE NO. 3884

OVERALL KEY MASTER COLOR PLAN

VETERAN'S FIELD IMPROVEMENTS

BLOCK 30 ~ LOT 1, 1.02, 1.03 & 2

BOROUGH OF EDGEWATER

BERGEN COUNTY NEW JERSEY

PROJECT NO. EDGWMUN11.014 SHEET NO. 1.00
 DATE: JANUARY 9, 2012